

MODx - X SERIES FIRE DEPARTMENT

WINDOW SHUTTER HARDWARE PACKAGES							
MARK #	DESCRIPTION	ROUGH OPENING	SHUTTER LEAF	LOCKING HANDLE KIT	NON-LOCKING HANDLE KIT	HOLD OPEN	THERMAL LINING CHANNELS
W1	LOCKING WINDOW SHUTTER	38"x46 1/2"	1	1		1	
W2	LOCKING BURN ROOM SHUTTER	38"x46 1/2"	1	1		1	1
W3	LOCKING ATTIC SHUTTER	38"x46 1/2"	1	1		1	
W4	NON-LOCKING WINDOW SHUTTER	38"x46 1/2"	1		1	1	
W5	NON-LOCKING BURN ROOM SHUTTER	38"x46 1/2"	1		1	1	1
W6	NON-LOCKING ATTIC SHUTTER	38"x46 1/2"	1		1	1	

DOOR HARDWARE PACKAGES														
MARK #	DESCRIPTION	ROUGH OPENING	DOOR LEAF	INACTIVE LEAF	STAINLESS STEEL HINGE	DOOR SWEEP	DOOR SWEEP MOUNT KIT	DOOR KNOB PLATE	LOCKING KNOB SET	PASSING KNOB SET	BURN DOOR KIT	SLIDE LATCH	BARREL BOLT	CANE BOLT
D1	EXTERIOR SINGLE PLATE DOOR	38"x89 1/16"	1		1	1	1	1	1					
D2	EXTERIOR SINGLE BURN ROOM DOOR	38"x89 1/16"	1		1	1	1	1			1	1		
D3	EXTERIOR DOUBLE PLATE DOOR	77 1/4"x89 1/16"	1	1	2	2	2	1	1			1	1	1
D4	EXTERIOR DOUBLE BURN ROOM DOOR	77 1/4"x89 1/16"	1	1	2	2	2				1	1	1	1
D5	INTERIOR SINGLE PLATE DOOR	38"x89 1/16"	1		1	1	1	1		1				
D6	INTERIOR SINGLE BURN ROOM DOOR	38"x89 1/16"	1		1	1	1				1	1		
D7	INTERIOR DOUBLE PLATE DOOR	77 1/4"x89 1/16"	1	1	2	2	2	1		1			1	1
D8	INTERIOR DOUBLE BURN ROOM DOOR	77 1/4"x89 1/16"	1	1	2	2	2				1	1	1	1

**MODULAR BUILDING
PROTECTED BY
U.S. Pat. No. 11,276,323**

THESE DRAWINGS, SPECIFICATIONS, IDEAS, DESIGNS, AND ARRANGEMENTS ARE AND SHALL REMAIN THE PROPERTY OF JAHNKE AND SONS CONSTRUCTION AND NO PART THEREOF SHALL BE COPIED, REPRODUCED, OR DISTRIBUTED WITHOUT WRITTEN CONSENT OF JAHNKE AND SONS CONSTRUCTION.

REVISION	DATE
1	00-00-00
2	00-00-00
3	00-00-00
4	00-00-00

PROJECT NUMBER: 00-W-000
 PROJECT DIRECTOR: CM
 DRAWN BY: PK
 CHECKED BY: PK
 PRINT DATE: 00-00-00

COVER PAGE


0




A DIV. OF JAHNKE AND SONS CONSTRUCTION, INC.
 519 DUCK RD GRANDVIEW, MO 64030
 TEL. 913-385-3663 info@trainingtowers.com
 TOLL FREE 1-800-351-2525 www.trainingtowers.com

MODx - X FIRE TRAINING SIMULATOR


FIRE DEPARTMENT TRAINING SIMULATOR

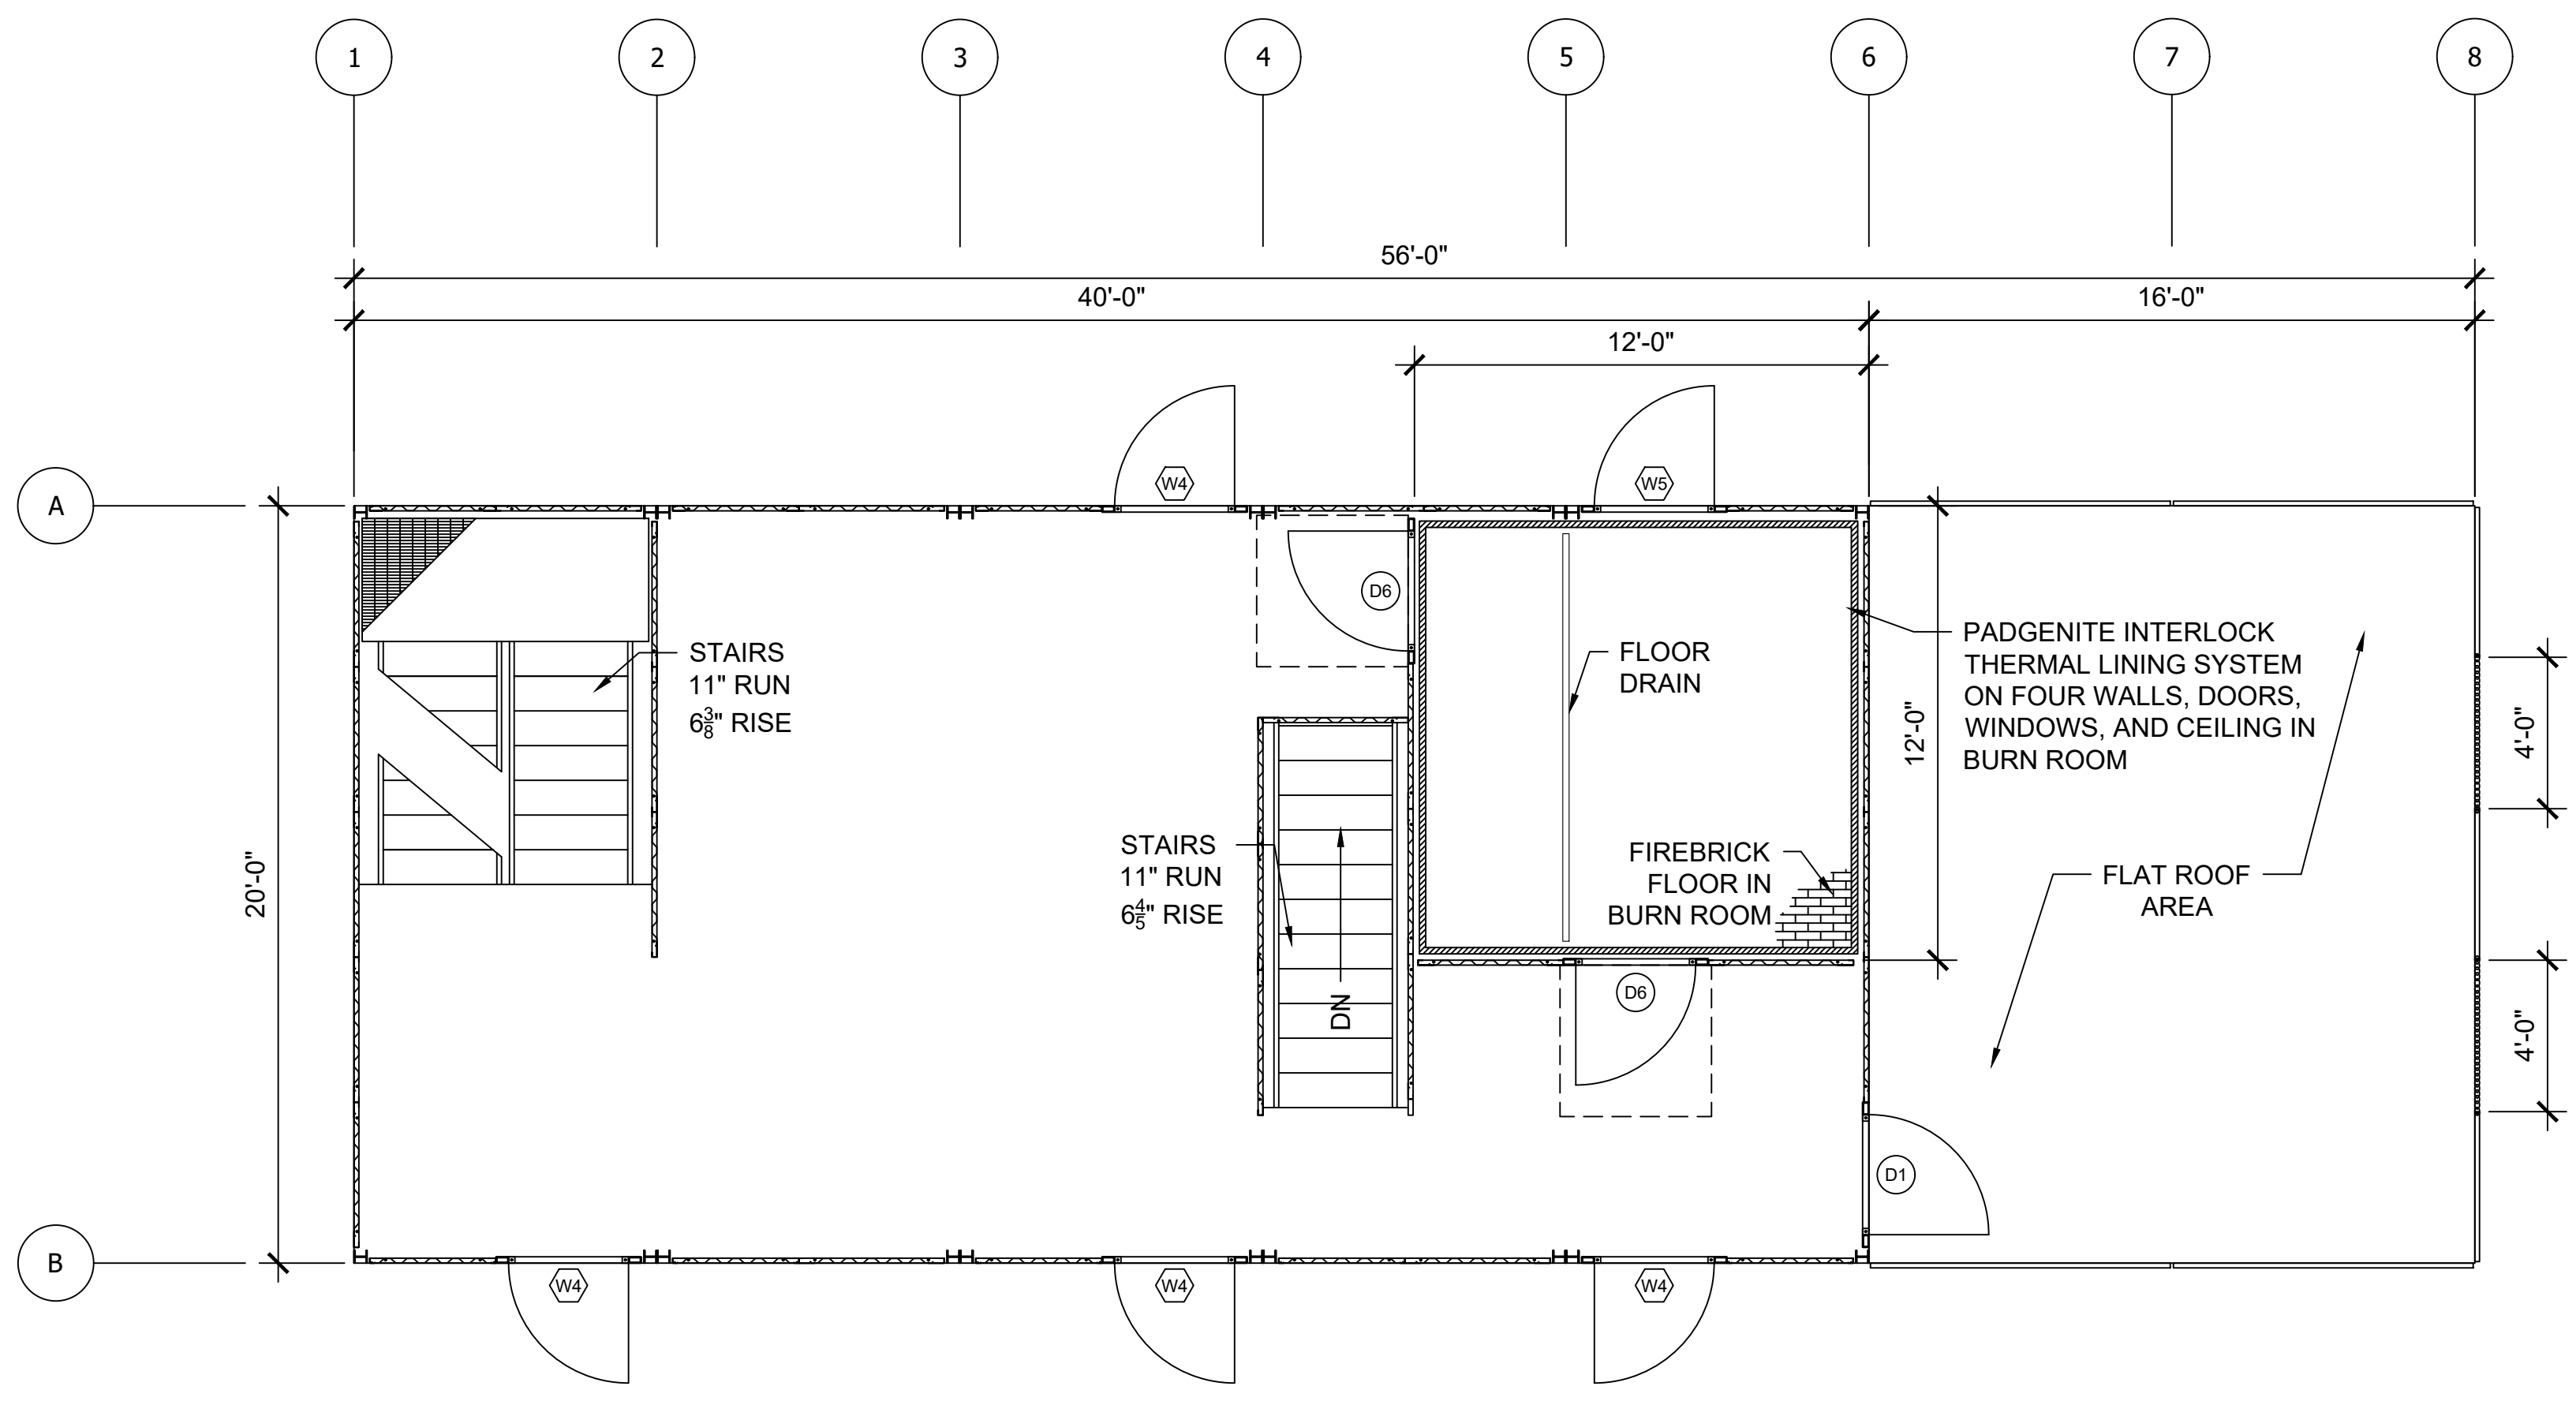

2 SECOND FLOOR LAYOUT
Scale: 1/4" = 1'-0"

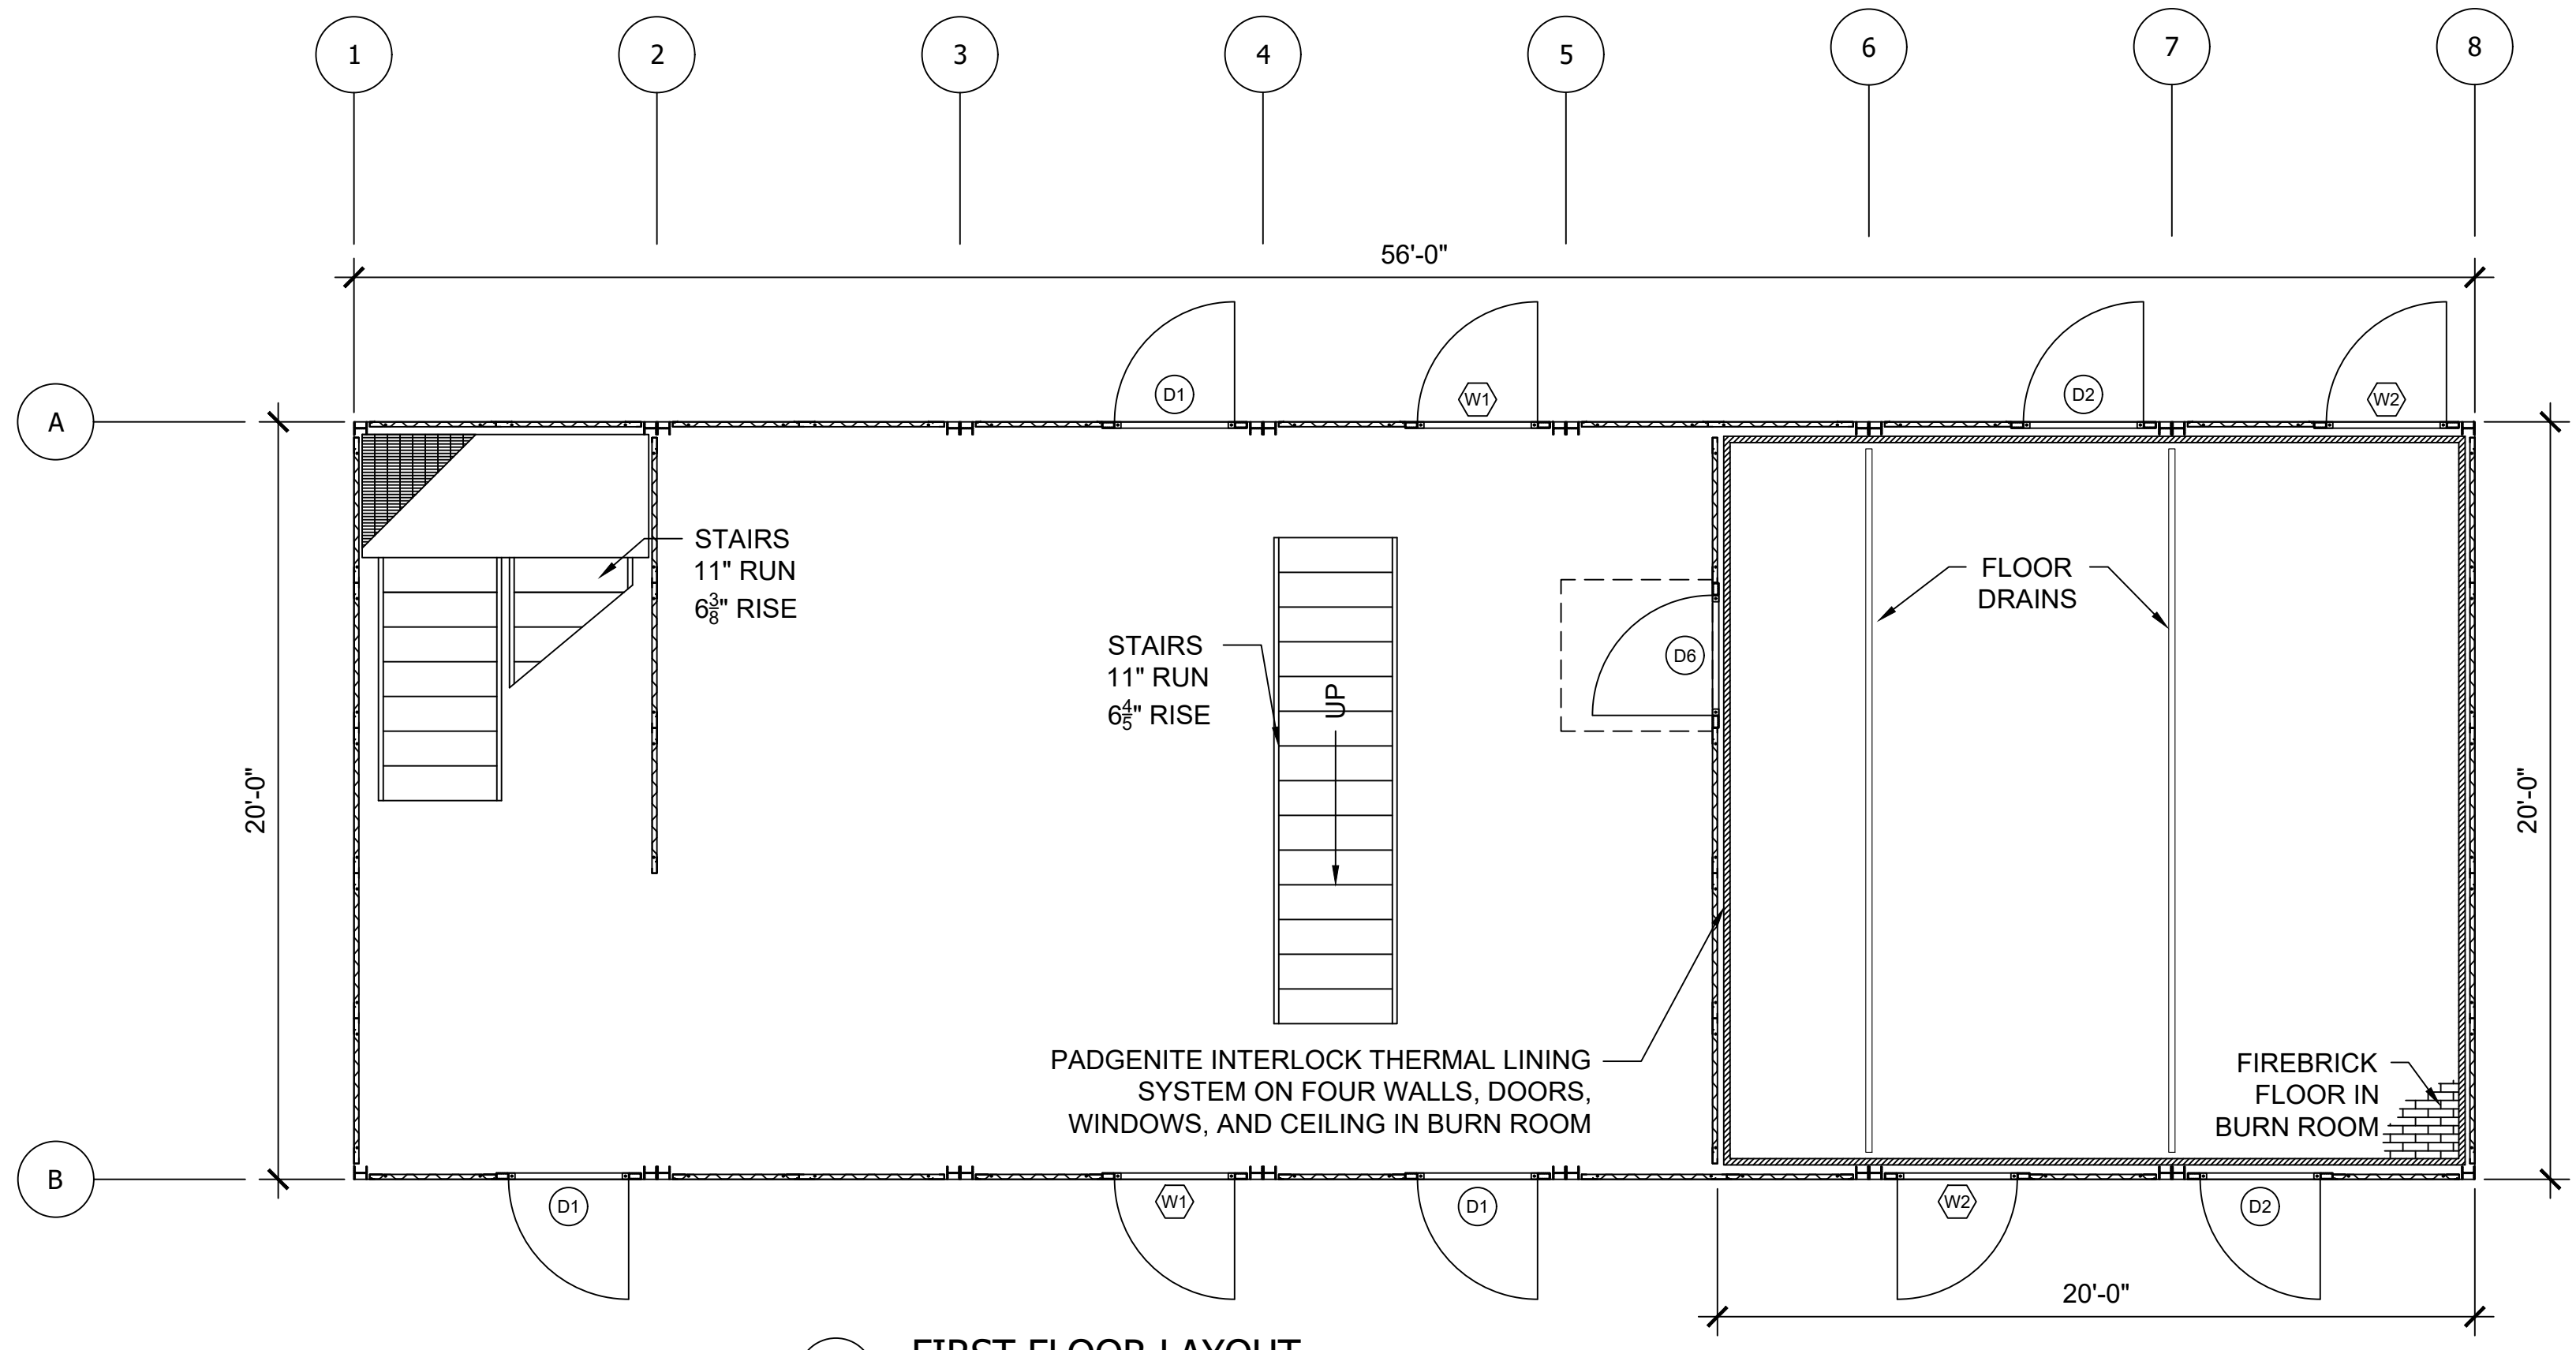

1 FIRST FLOOR LAYOUT
Scale: 1/4" = 1'-0"

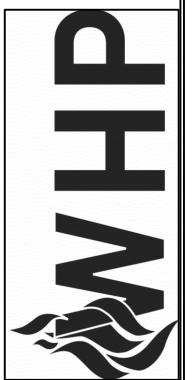

A DIV. OF JAHNKE AND SONS CONSTRUCTION, INC.
519 DUCK RD GRANDVIEW, MO 64030
TEL. 913-385-3663 info@trainingtowers.com
TOLL FREE 1-800-351-2525 www.trainingtowers.com


MODx - X
FIRE TRAINING SIMULATOR
FIRE DEPARTMENT TRAINING SIMULATOR

MODULAR BUILDING PROTECTED BY U.S. Pat. No. 11,276,323


THESE DRAWINGS, SPECIFICATIONS, IDEAS, DESIGNS, AND ARRANGEMENTS ARE AND SHALL REMAIN THE PROPERTY OF JAHNKE AND SONS CONSTRUCTION AND NO PART THEREOF SHALL BE COPIED, REPRODUCED, OR DISTRIBUTED WITHOUT WRITTEN CONSENT OF JAHNKE AND SONS CONSTRUCTION.

PROJECT NUMBER:	00-W-0001	REVISION DATES:
PROJECT EXECUTOR:	CM	1
DRAWN BY:	PK	2
CHECKED BY:	PK	3
PERMIT DATE:	00-00-00	4


FIRST FLOOR AND SECOND FLOOR PLANS

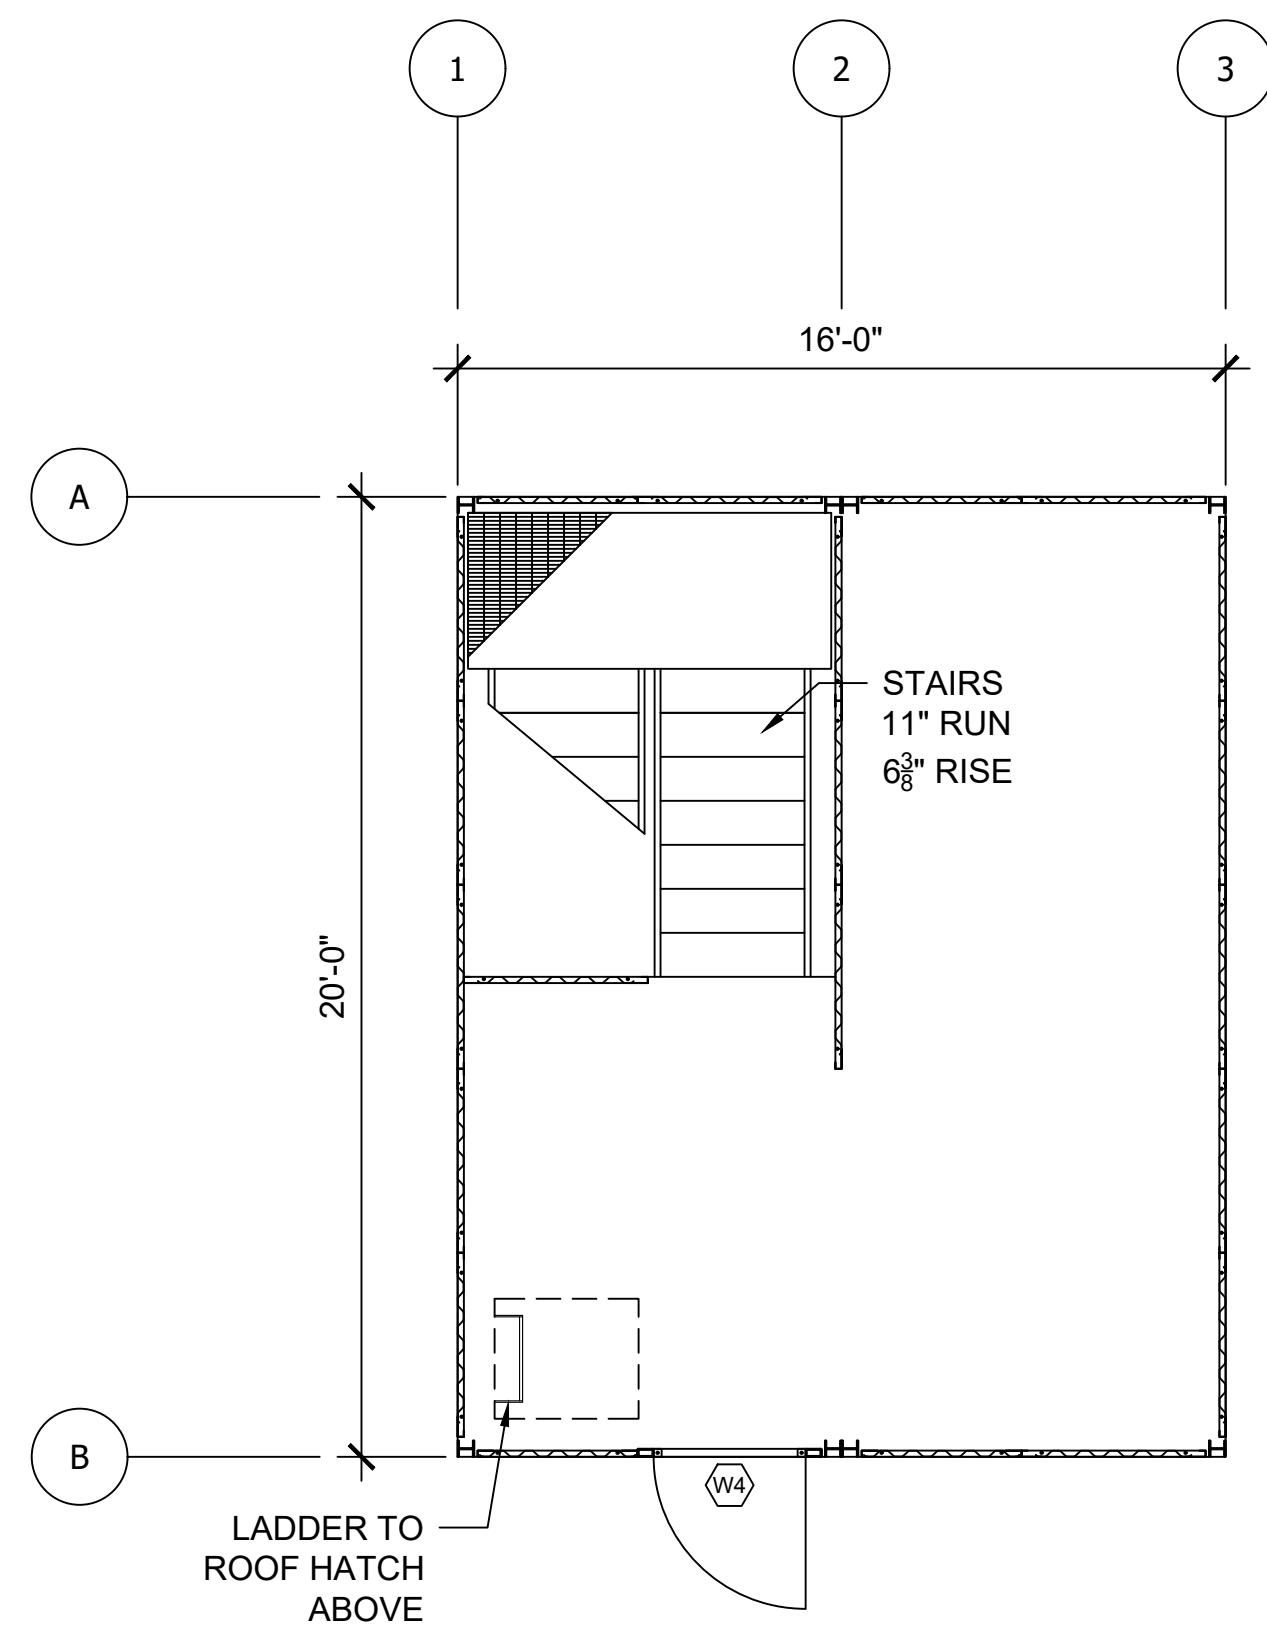

4 FOURTH FLOOR LAYOUT
Scale: 1/4" = 1'-0"

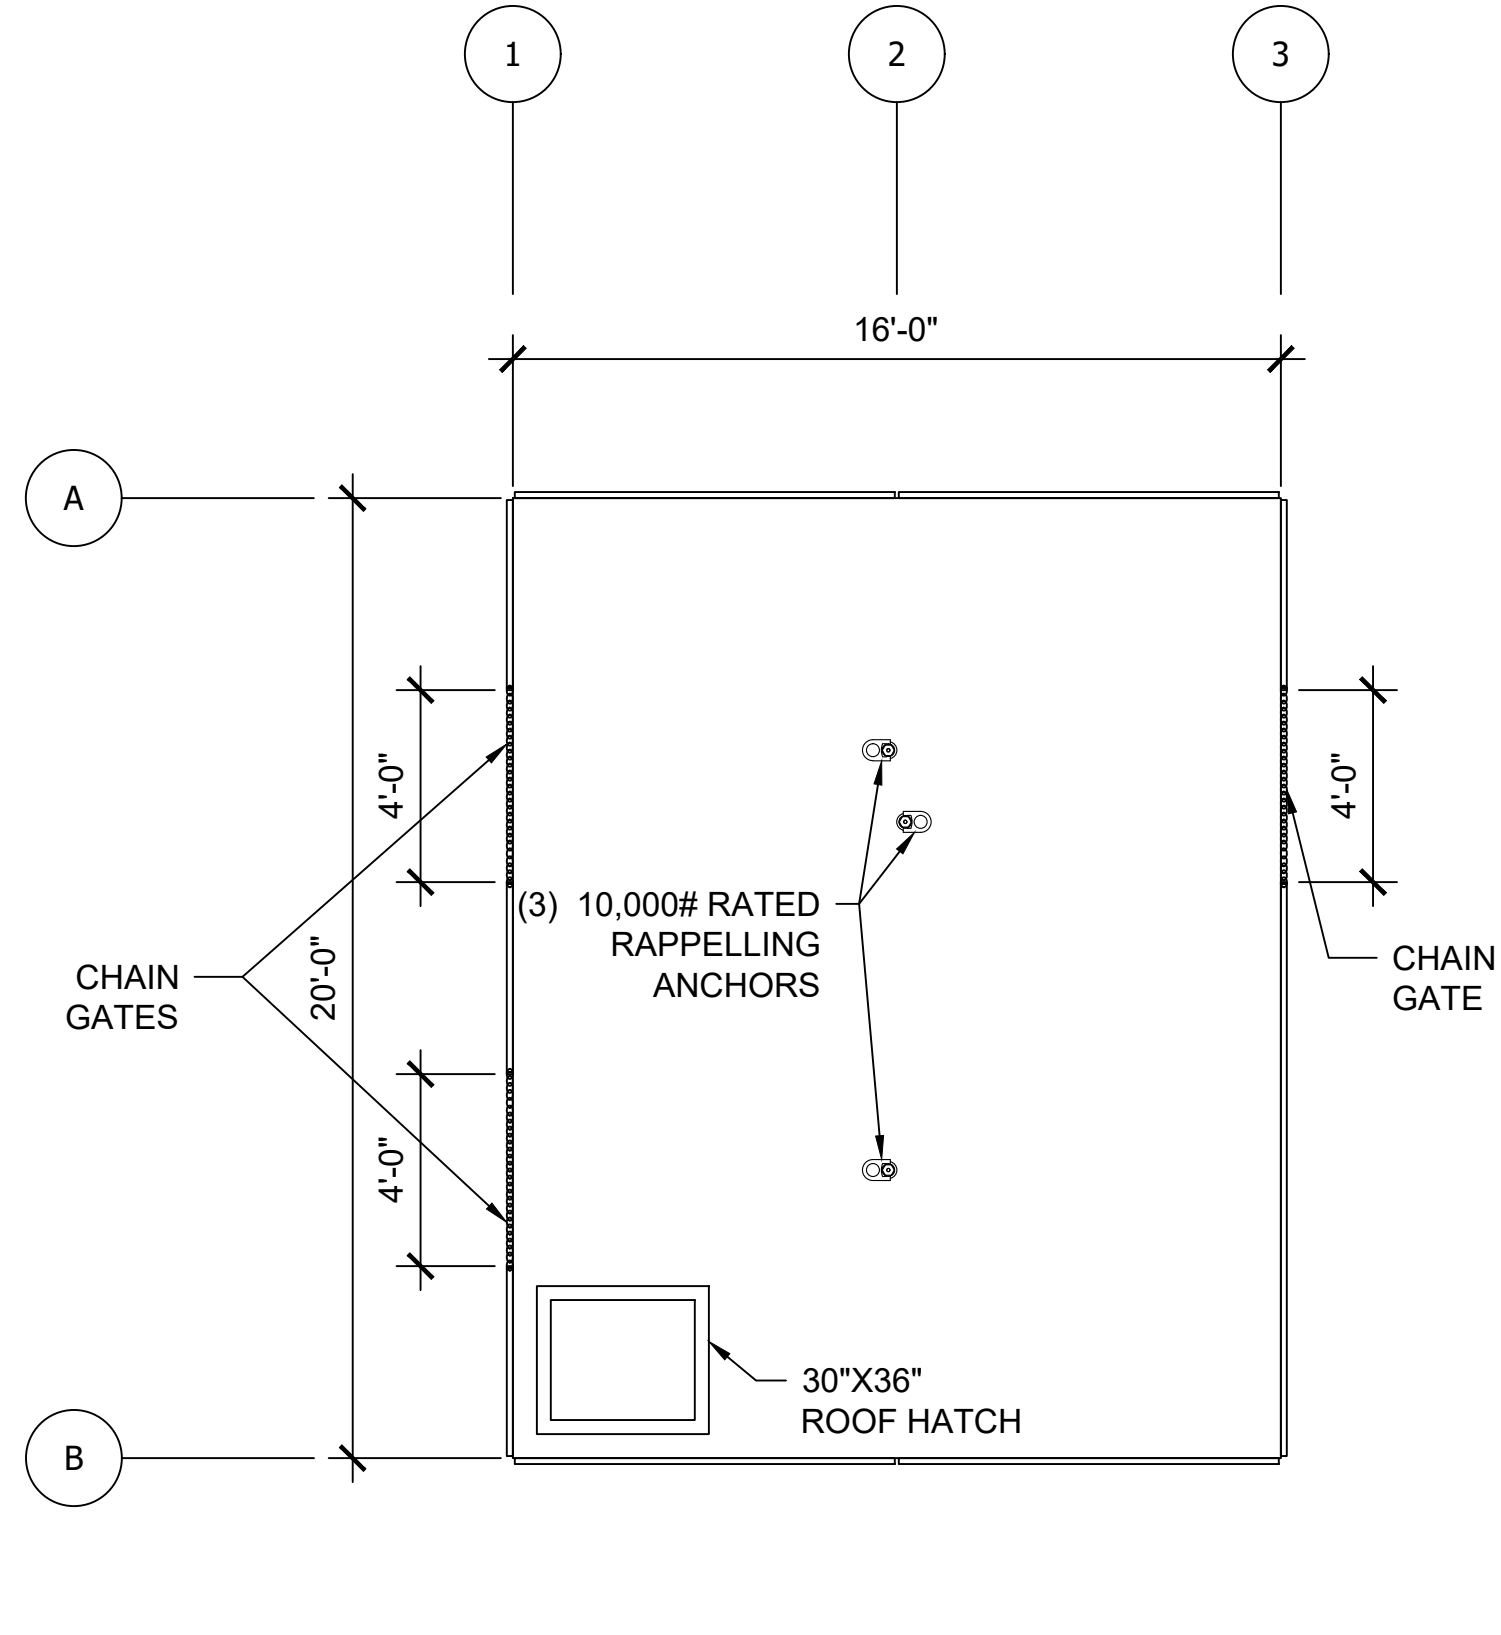

5 ROOF LAYOUT
Scale: 1/4" = 1'-0"

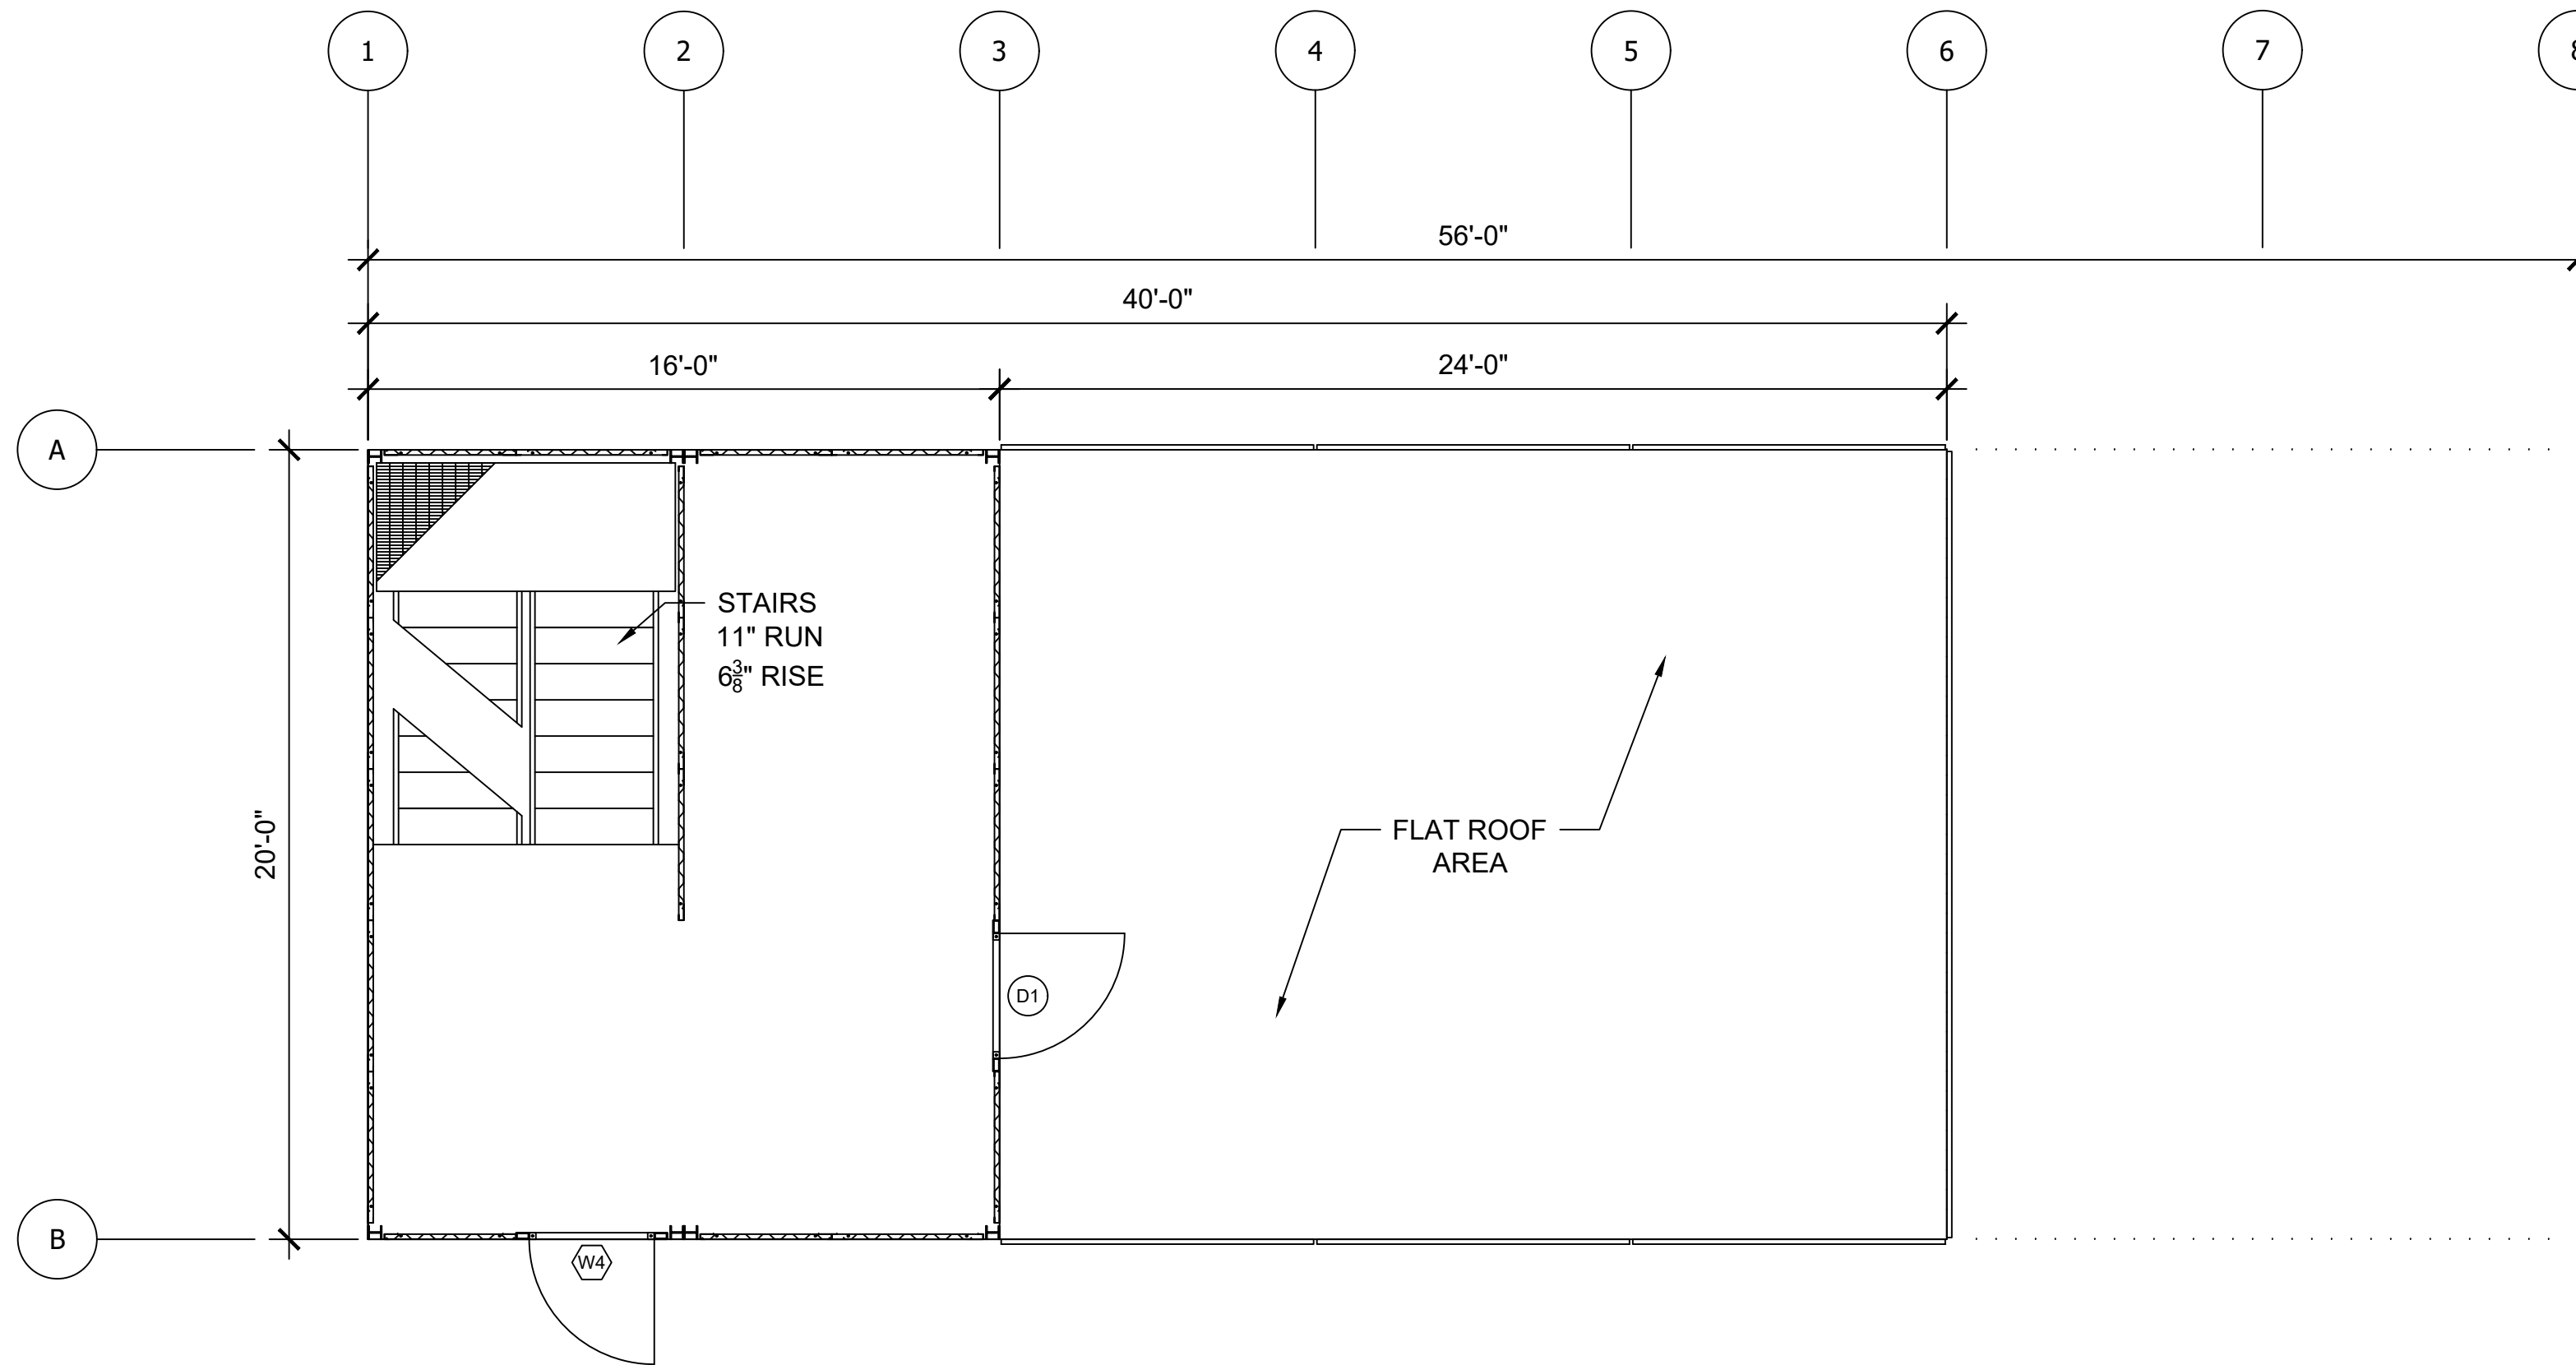

3 THIRD FLOOR LAYOUT
Scale: 1/4" = 1'-0"


MODx - X
FIRE TRAINING SIMULATOR
FIRE DEPARTMENT TRAINING SIMULATOR

MODULAR BUILDING
PROTECTED BY
U.S. Pat. No. 11,276,323


THESE DRAWINGS, SPECIFICATIONS, IDEAS, DESIGNS, AND ARRANGEMENTS ARE AND SHALL REMAIN THE PROPERTY OF JAHNKE AND SONS CONSTRUCTION AND NO PART THEREOF SHALL BE COPIED, REPRODUCED, OR DISTRIBUTED WITHOUT WRITTEN CONSENT OF JAHNKE AND SONS CONSTRUCTION.

PROJECT NUMBER:	00-W-0001	REVISION DATES:
PROJECT ENGINEER:	CM	1
DRAWN BY:	PK	2
REVIEWED BY:		3
PERMIT DATE:	00-00-00	4

THIRD FLOOR, FOURTH FLOOR,
AND ROOF PLANS

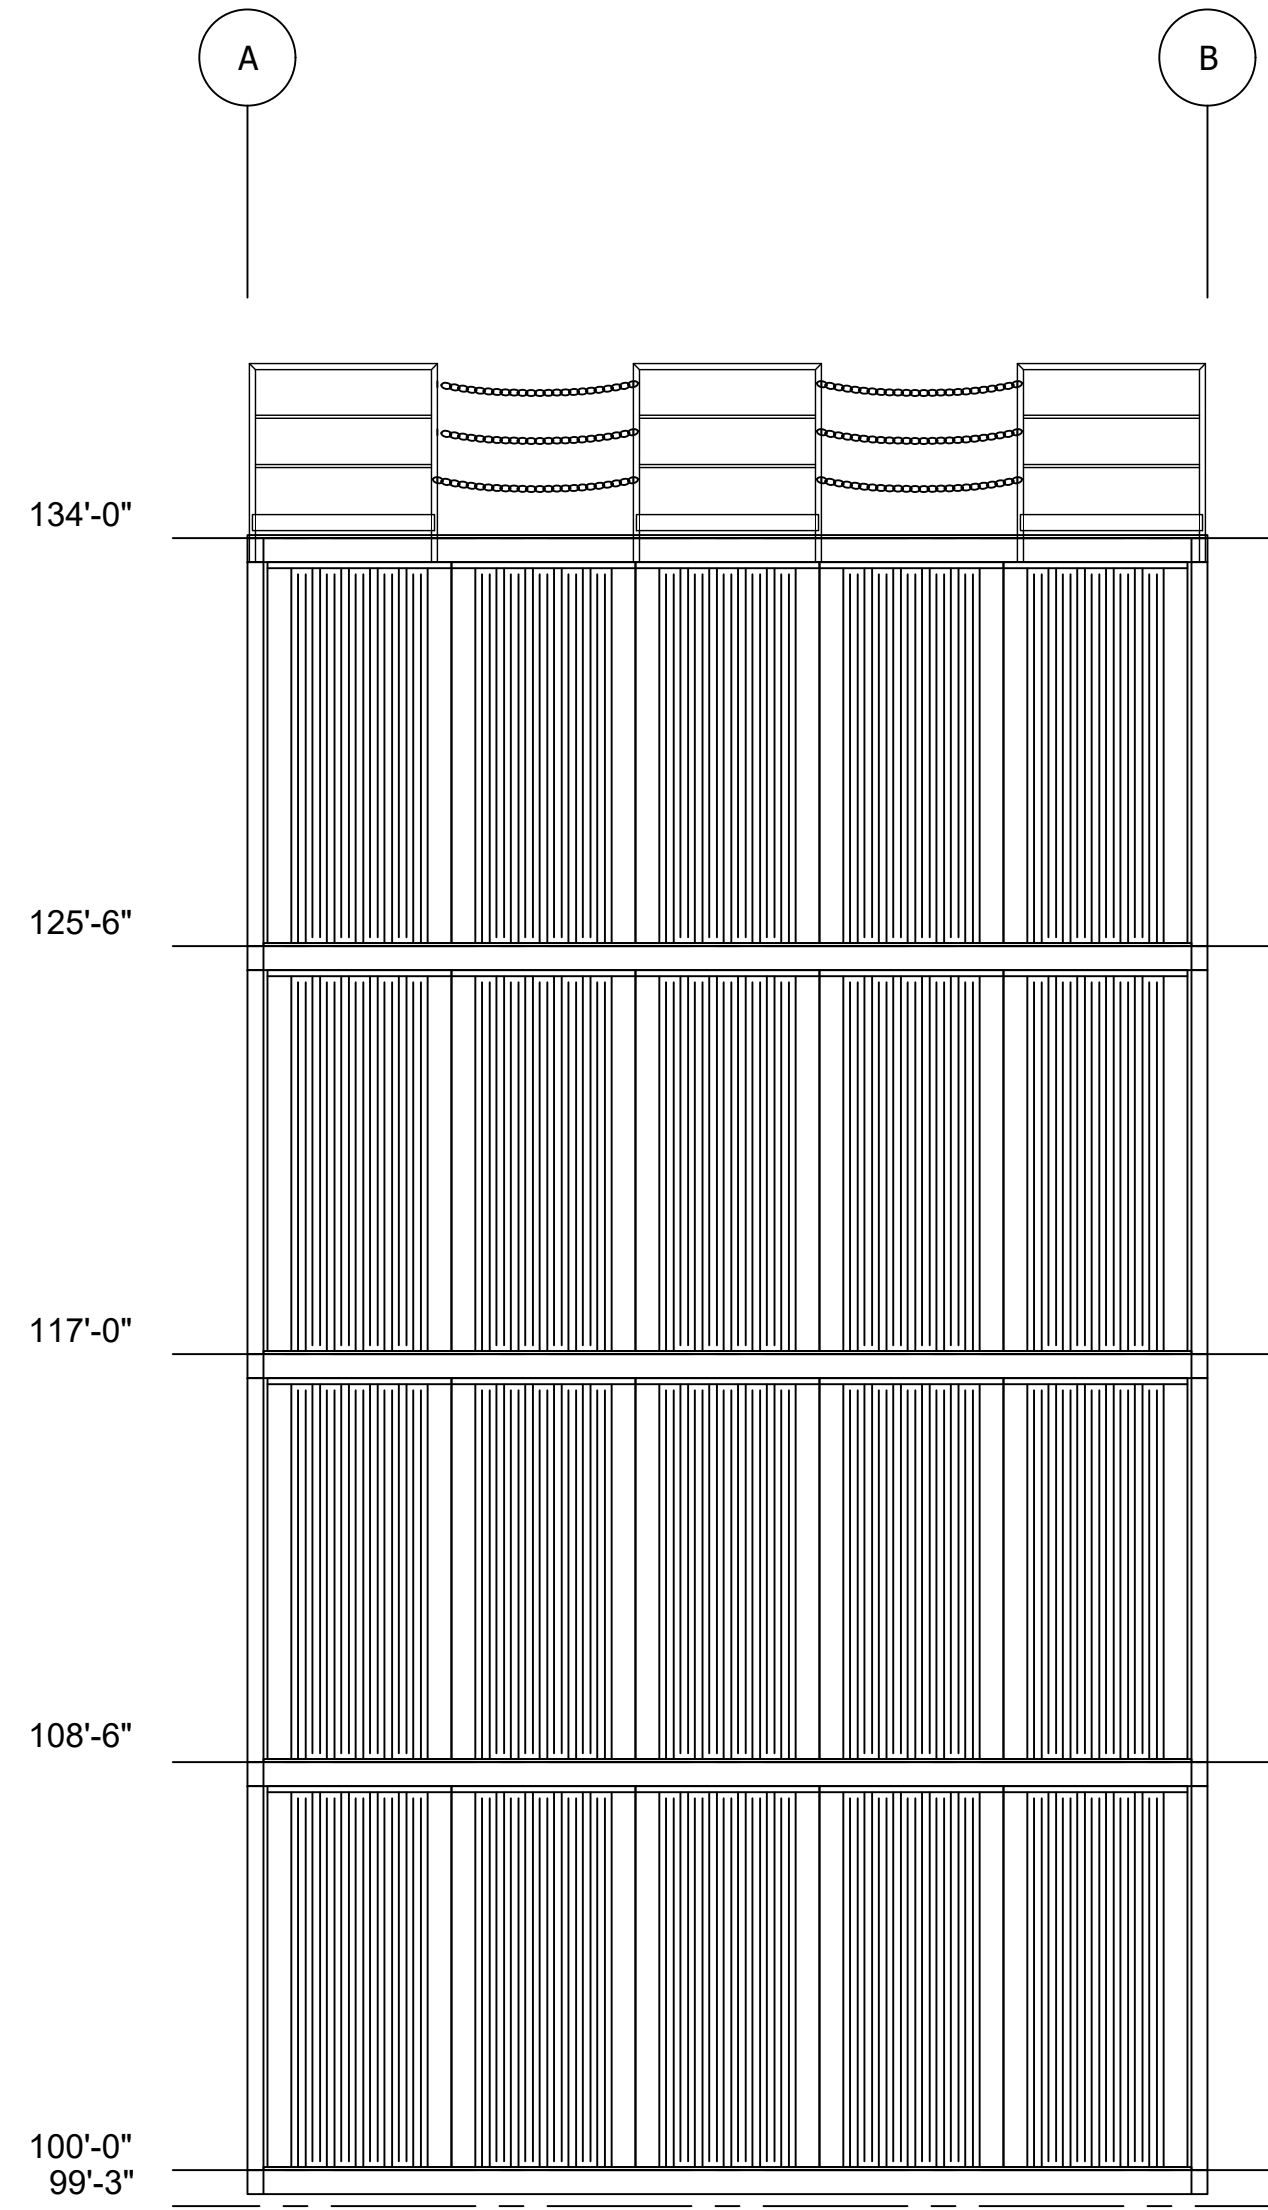

B LEFT SIDE ELEVATION
Scale: 1/4" = 1'-0"

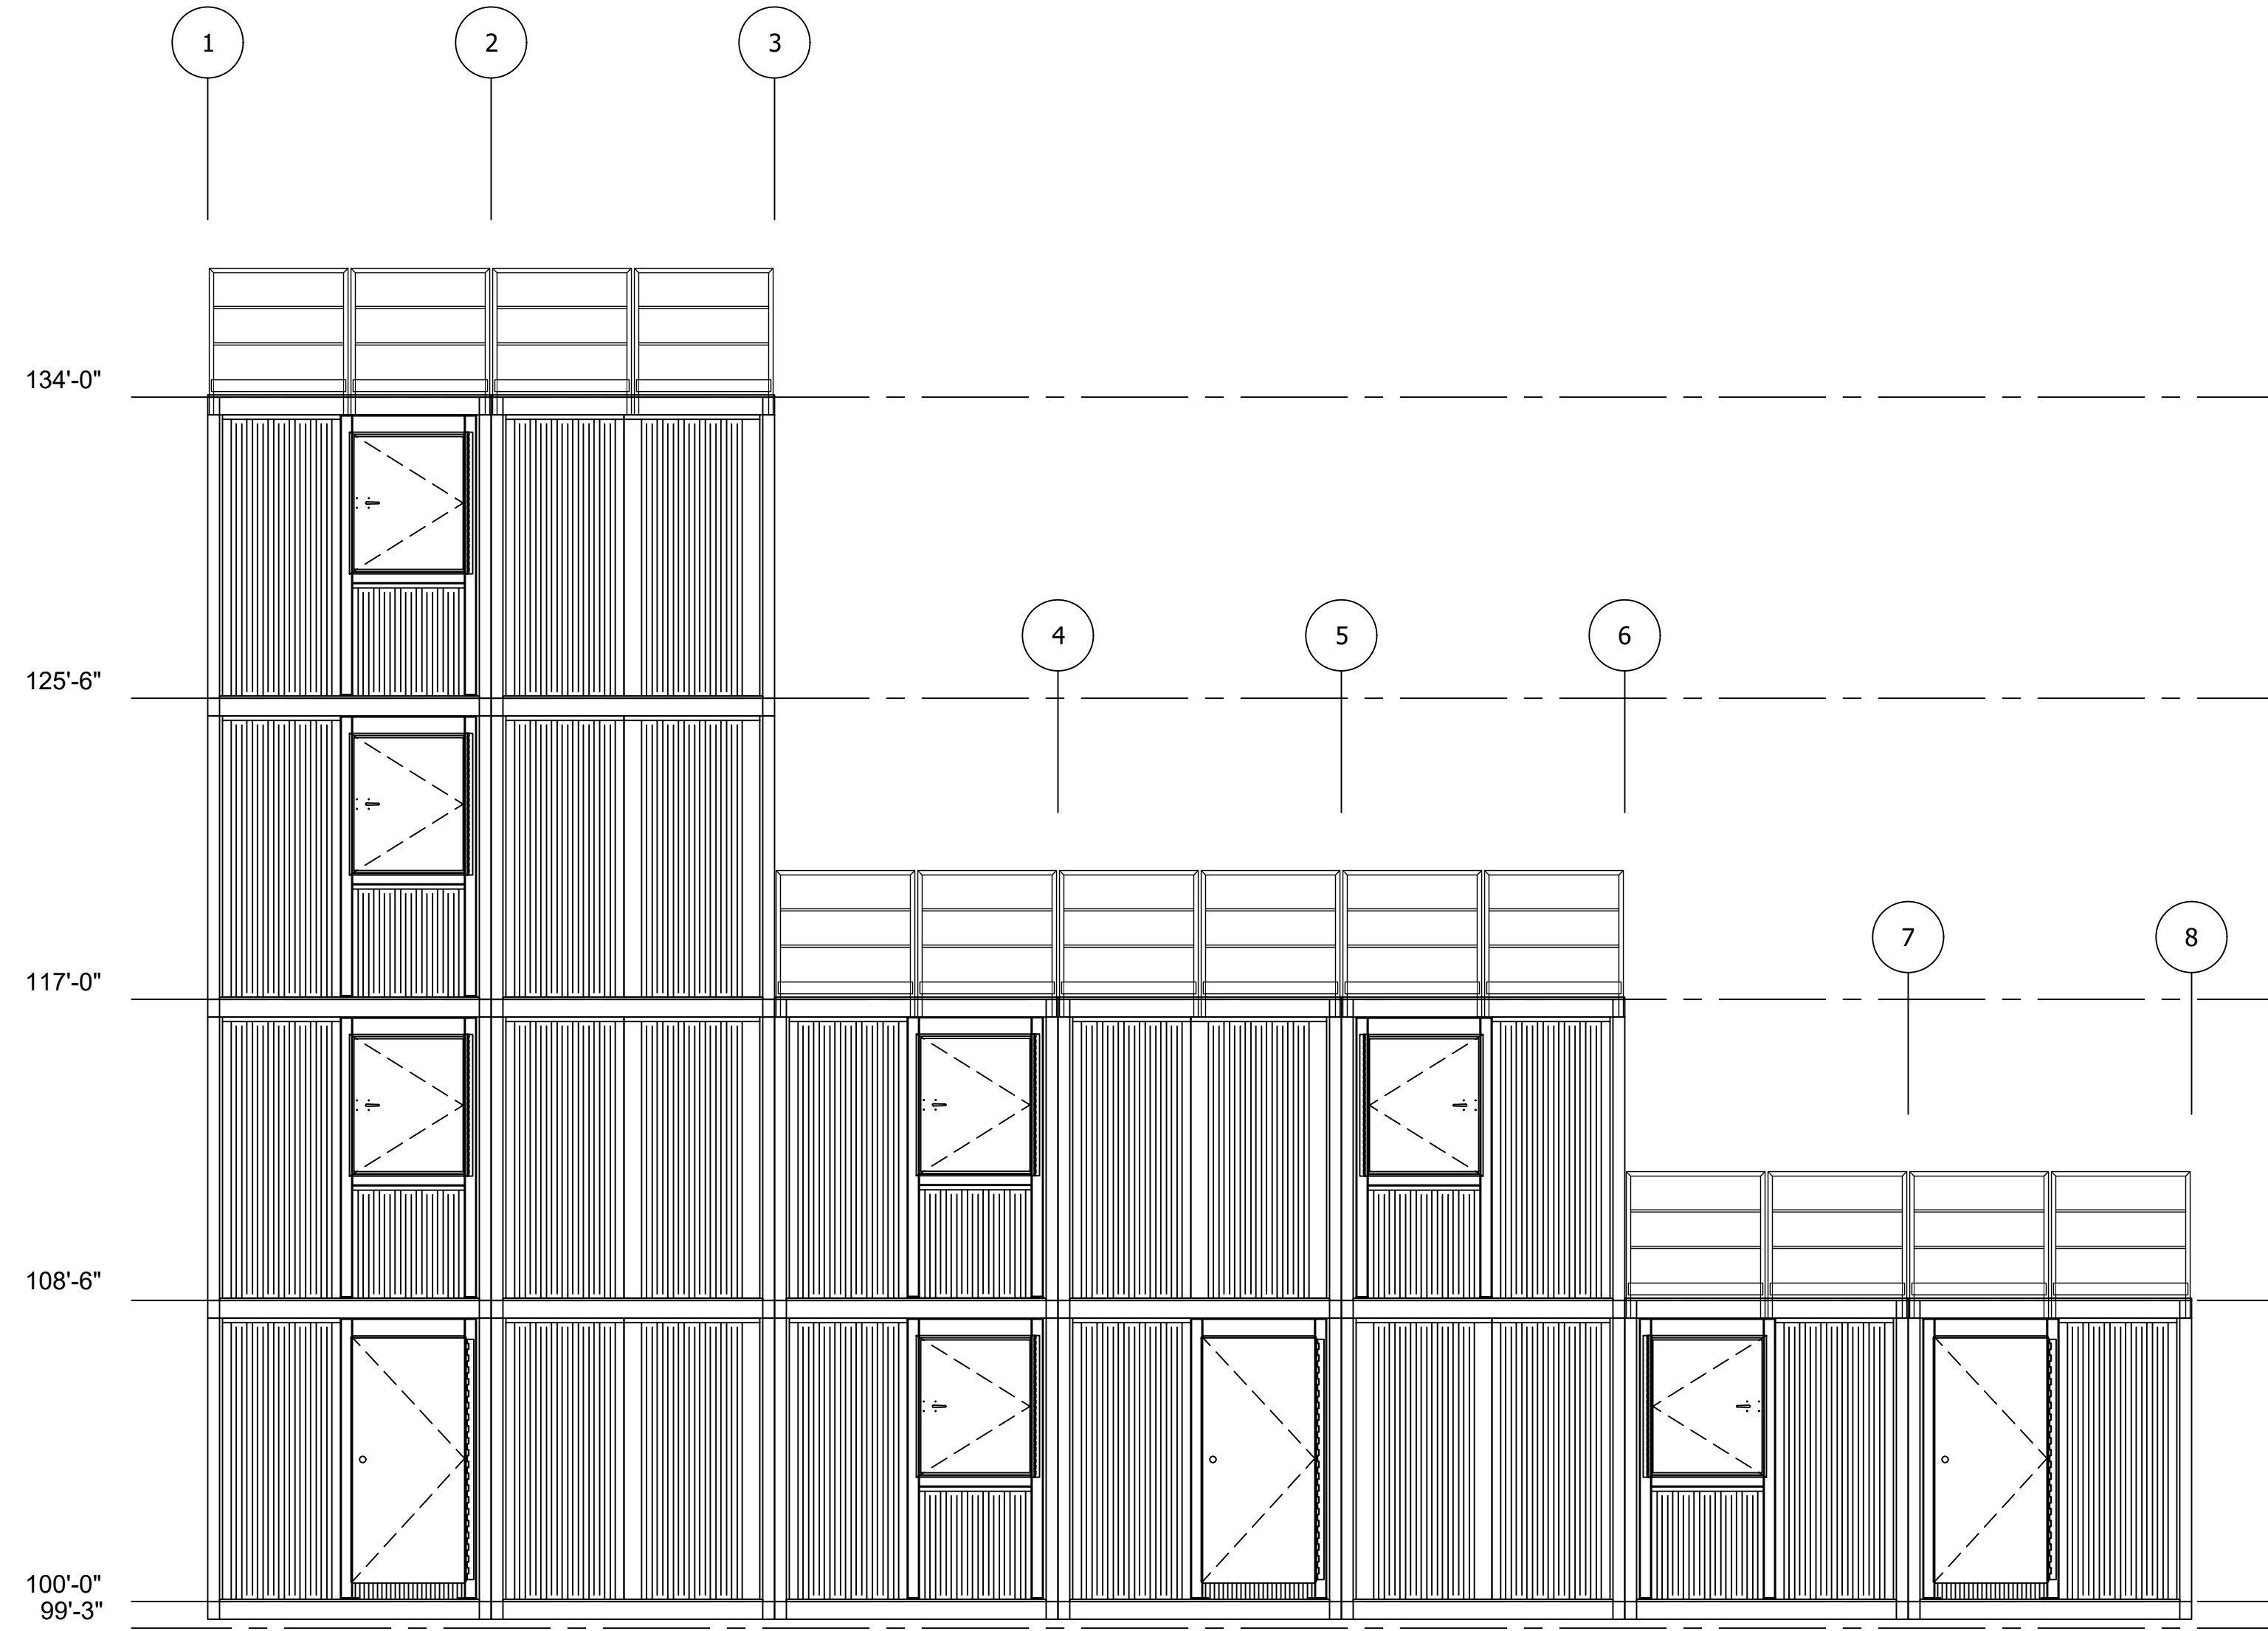

A FRONT SIDE ELEVATION
Scale: 1/4" = 1'-0"



A DIV. OF JAHNKE AND SONS CONSTRUCTION, INC.
519 DUCK RD GRANDVIEW, MO 64030
TEL. 913-385-3663 info@trainingtowers.com
TOLL FREE 1-800-351-2525 www.trainingtowers.com


MODx - X
FIRE TRAINING SIMULATOR
FIRE DEPARTMENT TRAINING SIMULATOR

**MODULAR BUILDING
PROTECTED BY
U.S. Pat. No. 11,276,323**


THESE DRAWINGS, SPECIFICATIONS,
IDEAS, DESIGNS, AND ARRANGEMENTS
ARE AND SHALL REMAIN THE
PROPERTY OF JAHNKE AND SONS
CONSTRUCTION AND NO PART
THEREOF SHALL BE COPIED,
REPRODUCED, OR DISTRIBUTED
WITHOUT WRITTEN CONSENT OF
JAHNKE AND SONS CONSTRUCTION.

PROJECT NUMBER:	00-W-000	REVISION DATES
PROJECT EXECUTOR:	CM	1
DRAWN BY:	PK	2
REVIEWED BY:	PK	3
PERMIT DATE:	00-00-00	4

FRONT SIDE AND LEFT SIDE
ELEVATIONS

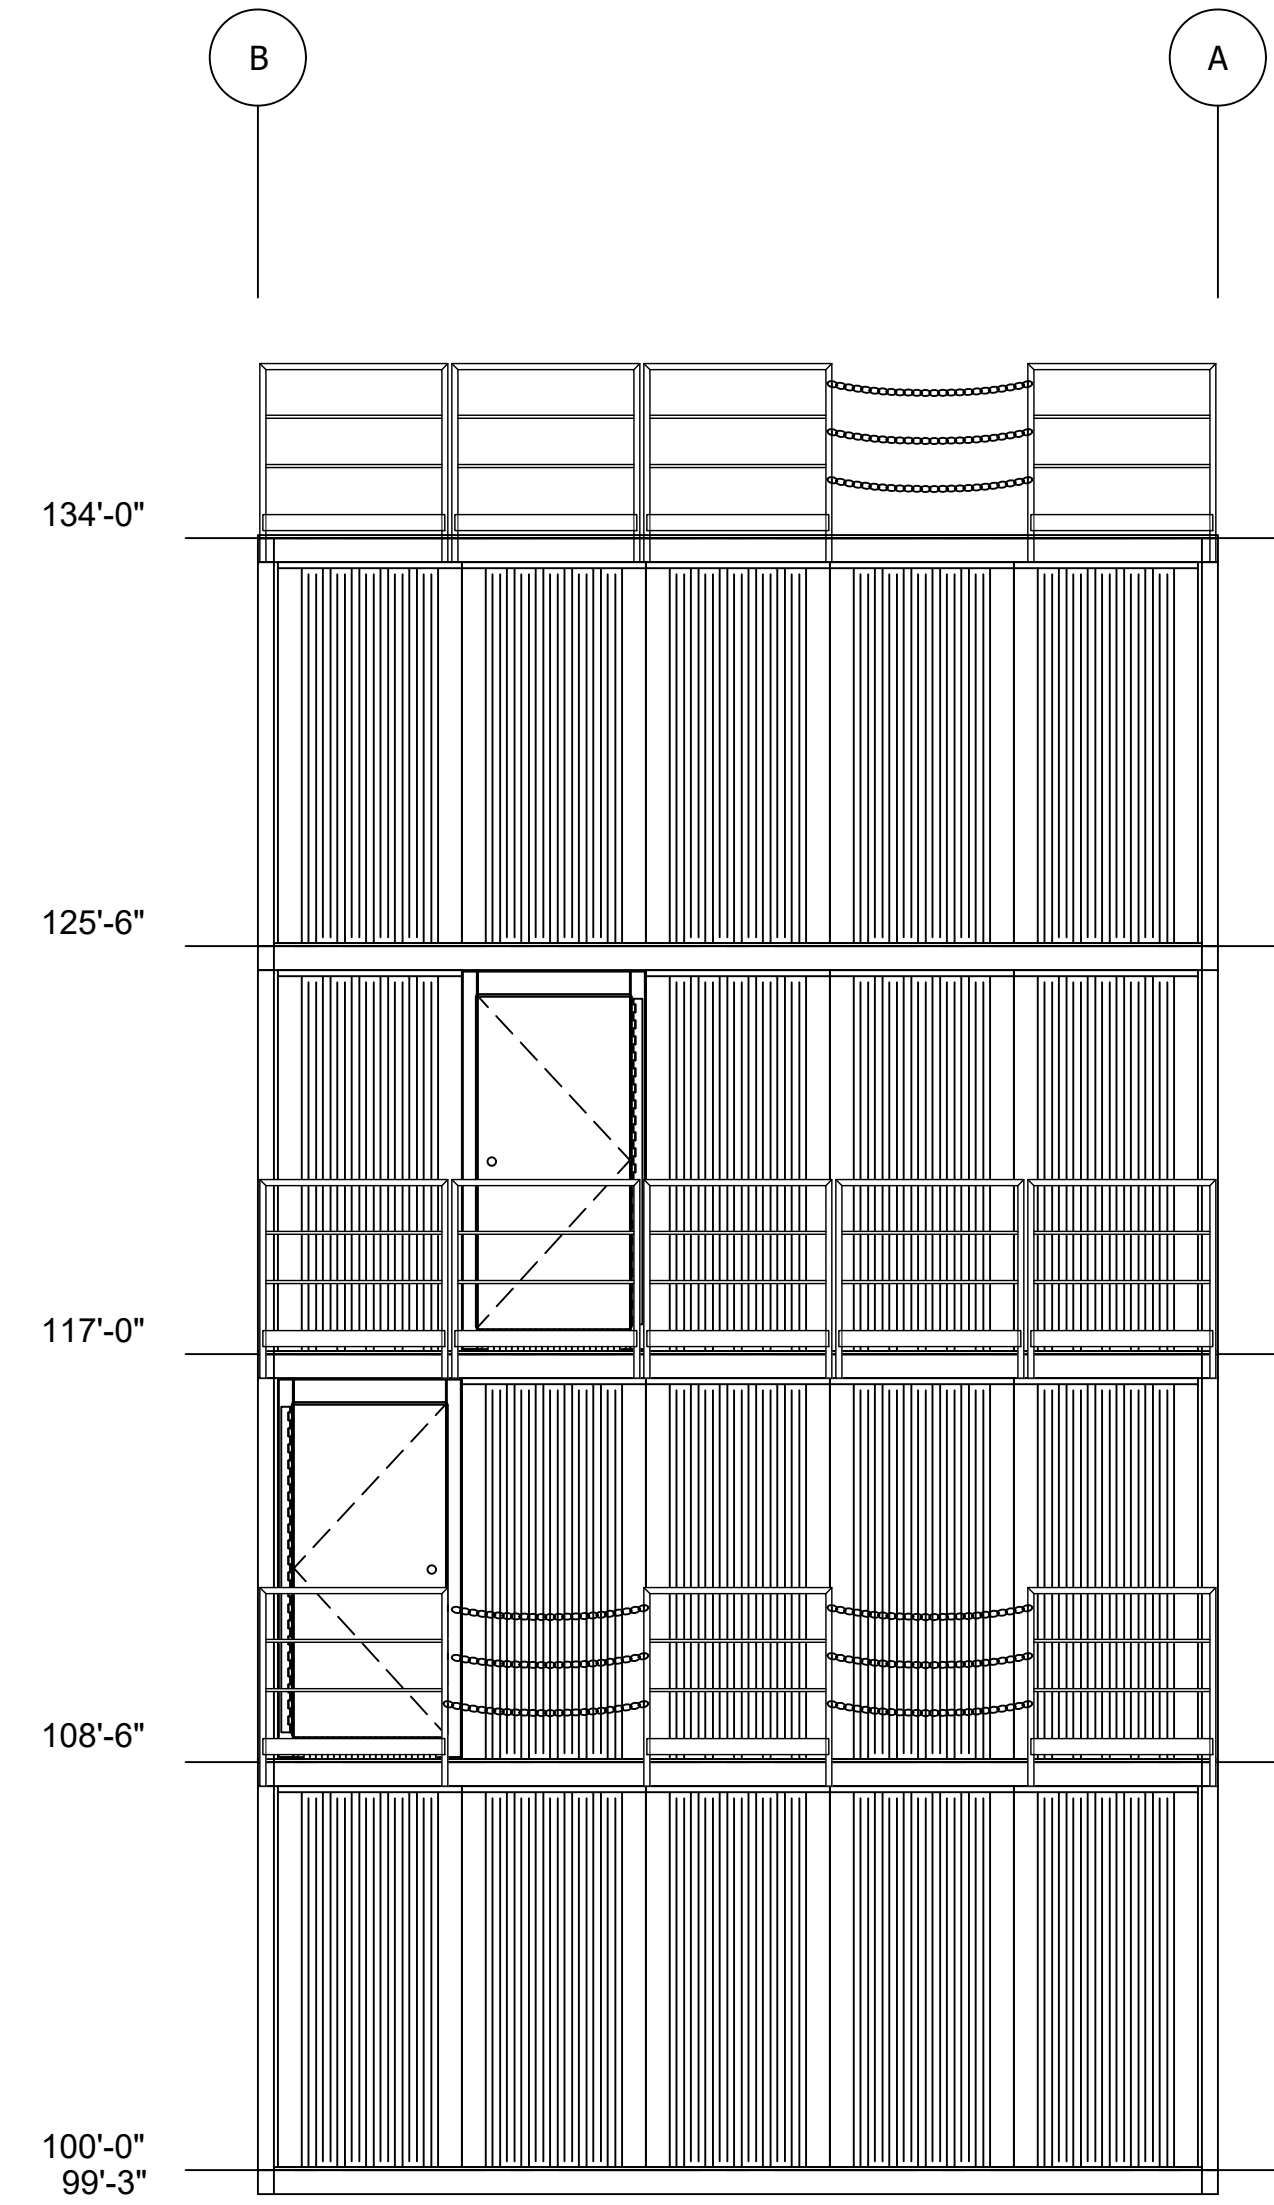

D RIGHT SIDE ELEVATION
Scale: 1/4" = 1'-0"

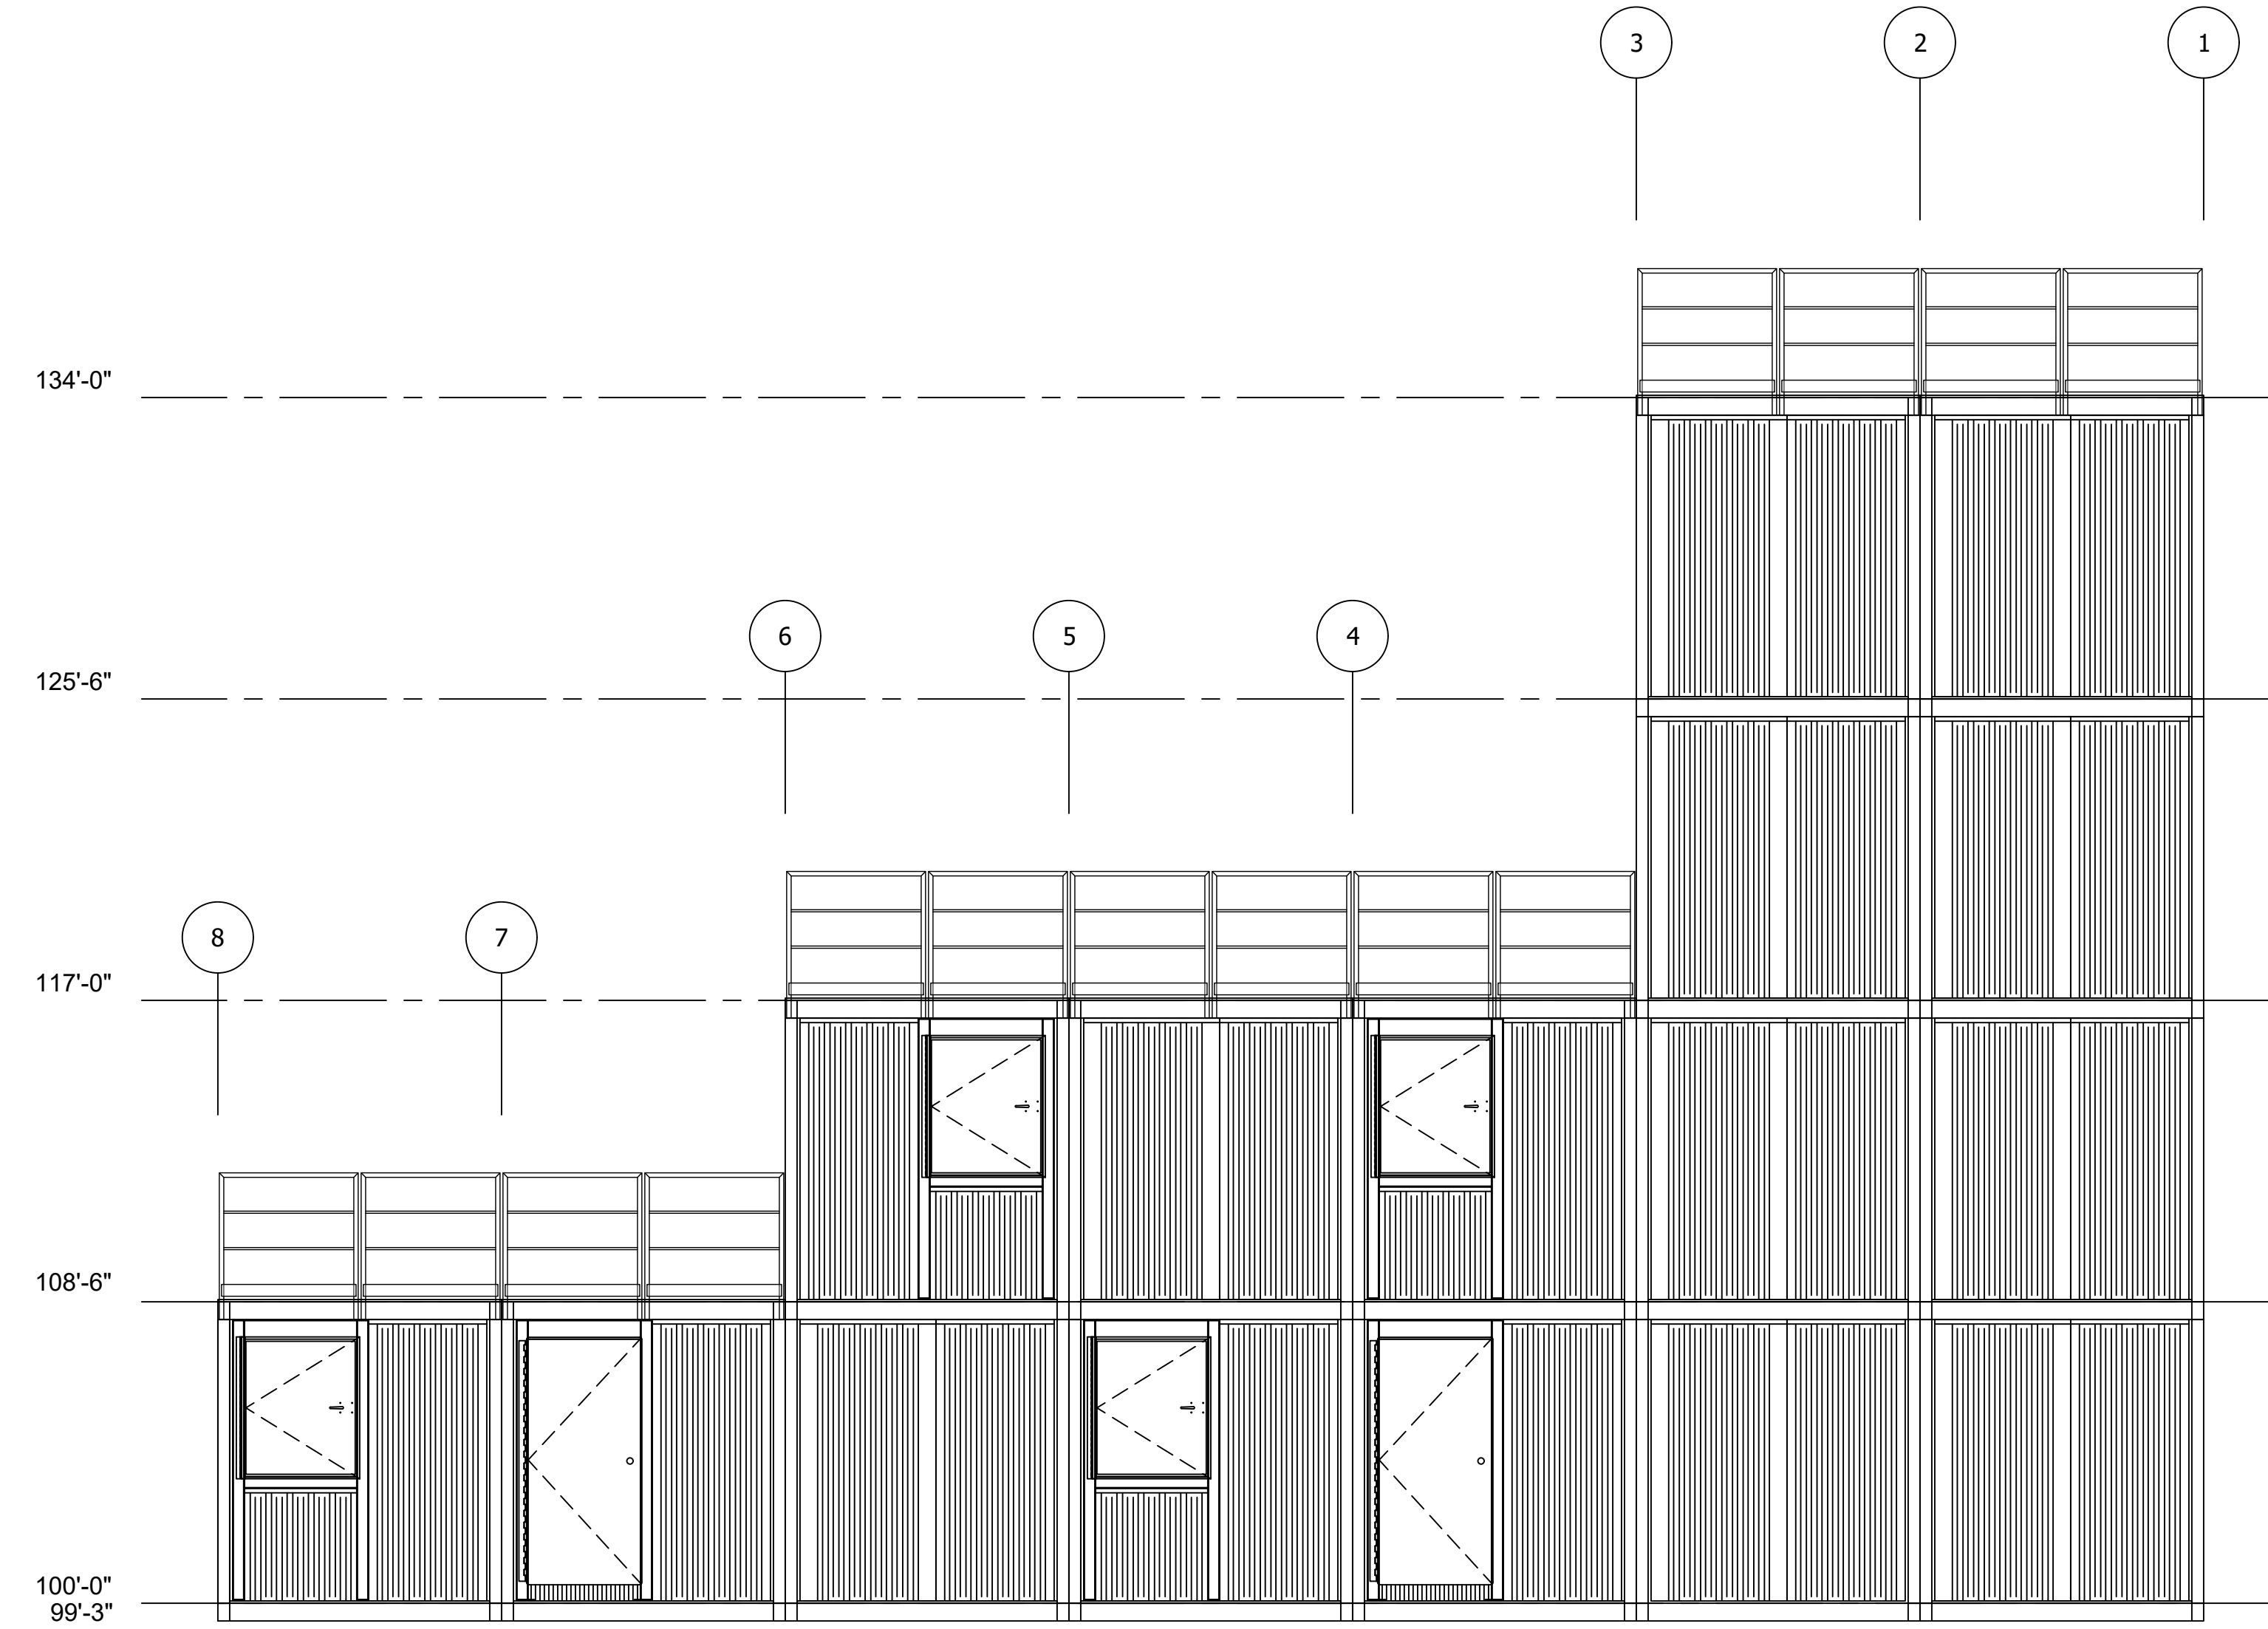

C REAR SIDE ELEVATION
Scale: 1/4" = 1'-0"

MODx - X
FIRE TRAINING SIMULATOR
FIRE DEPARTMENT TRAINING SIMULATOR

MODULAR BUILDING PROTECTED BY U.S. Pat. No. 11,276,323

THESE DRAWINGS, SPECIFICATIONS, IDEAS, DESIGNS, AND ARRANGEMENTS ARE AND SHALL REMAIN THE PROPERTY OF JAHNKE AND SONS CONSTRUCTION AND NO PART THEREOF SHALL BE COPIED, REPRODUCED, OR DISTRIBUTED WITHOUT WRITTEN CONSENT OF JAHNKE AND SONS CONSTRUCTION.

PROJECT NUMBER:	00-W-0001	REVISION DATES:
PROJECT EXECUTOR:	CM	1
DRAWN BY:	PK	2
REVIEWED BY:	PK	3
PERMIT DATE:	00-00-00	4

REAR SIDE AND RIGHT SIDE ELEVATIONS